




断面イメージ

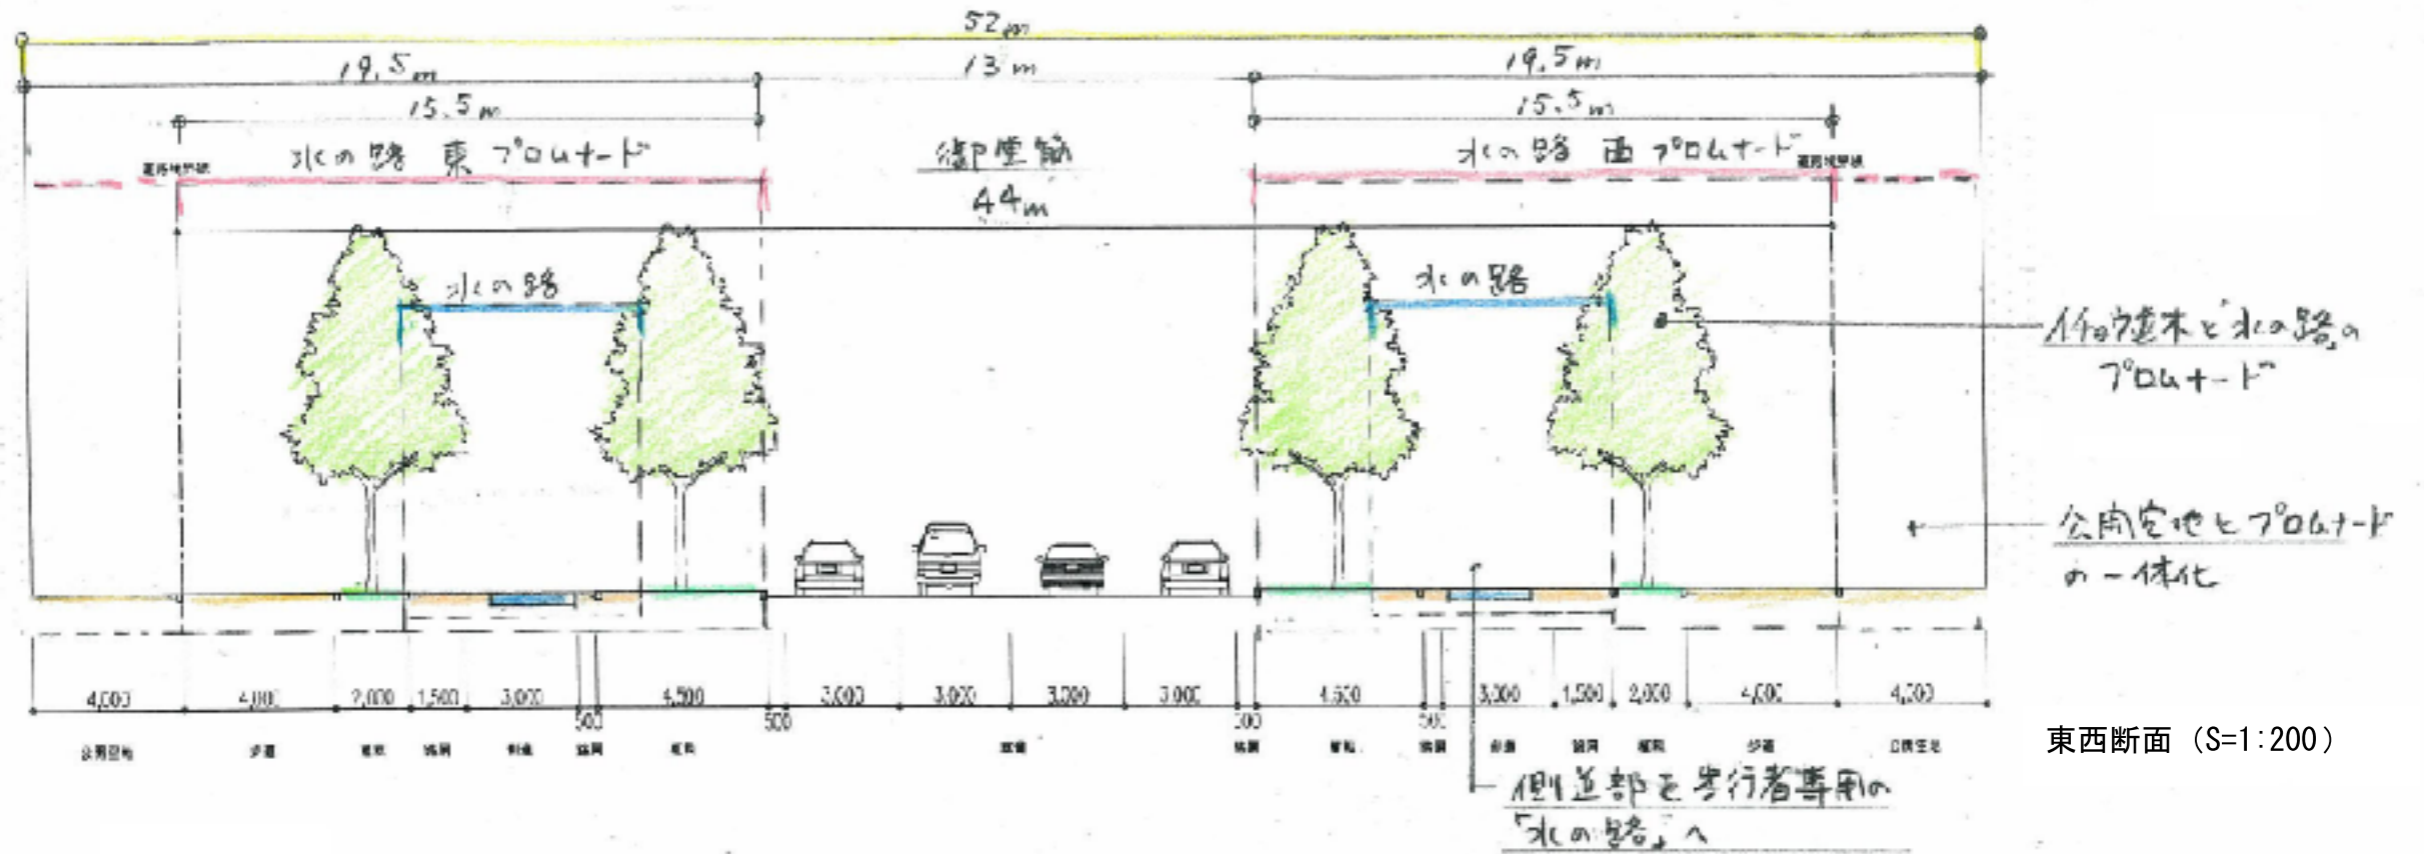

東西断面 (S=1:200)

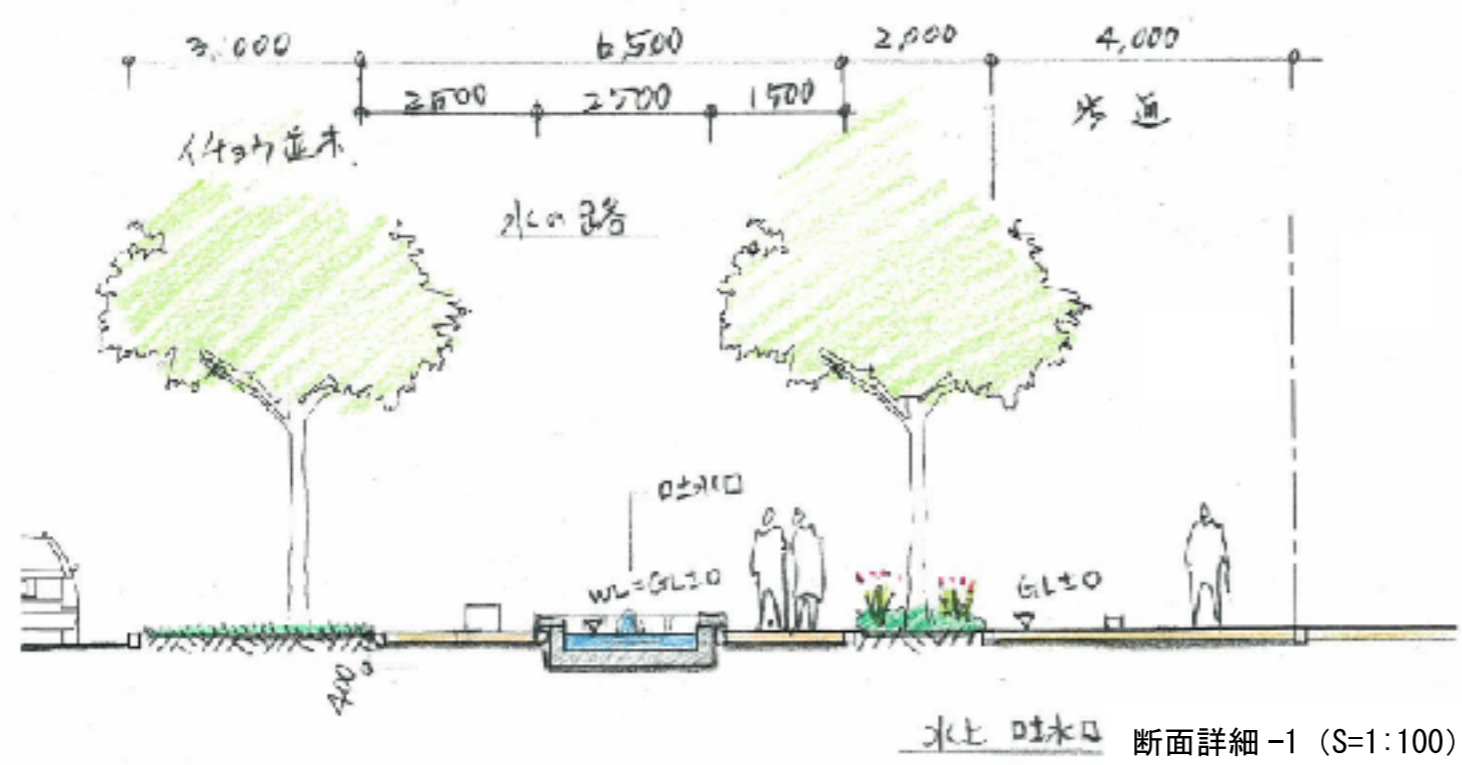

断面詳細-1 (S=1:100)

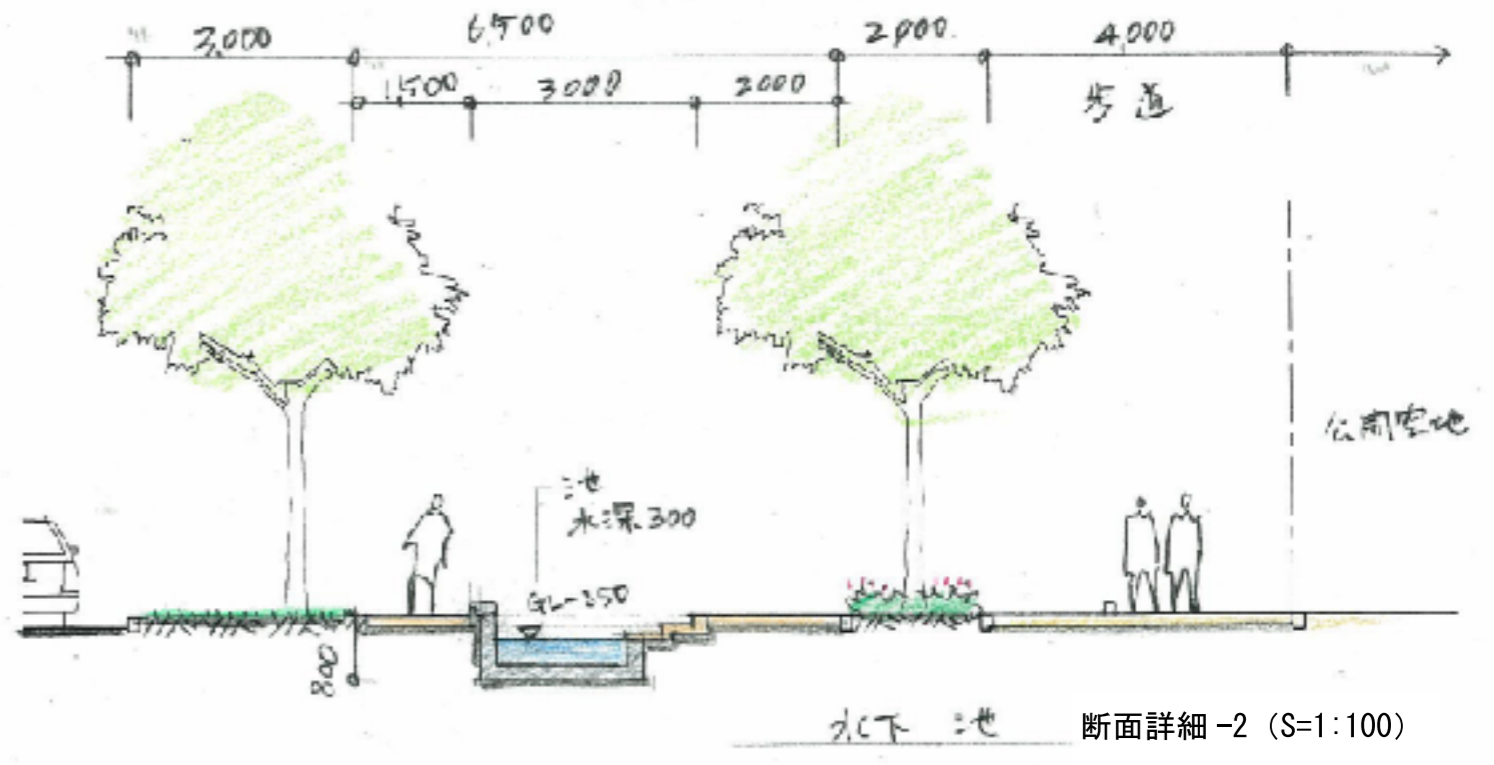

断面詳細-2 (S=1:100)